


MARK	DATE	REVISION
A	4-4-54	WATER SERVICE LINES CHANGED



NOTE -
 1. WATER SERVICE LINES TO BE STD. WT. GALV. STL PIPE WITH STD. GALV. M.I. SCREWED FITTINGS & BRASS GATE VALVES.
 2. ALL PIPING TO BE 30" MIN. BELOW GRADE LINE.
 3. EXTERNAL SURFACE OF UNDER GROUND PIPE & FITTINGS TO RECEIVE ONE COAT OF WD-OXIDE.

NO	BUILDING	DIMENSIONS	FLOOR AREA
1	OFFICE & DISPENSARY	20'x30'	600 SQ. FT.
2	STORAGE (OLD MACH. SHOP & FNDRY)	280'x100'	28000 "
3			
4	MACHINE SHOP	100'x105'	10500 "
5	PATTERN SHOP (STORAGE)	27'x8'x80'	2200 "
6	PAINT SHOP	25'x65'	1625 "
7	OFFICE & WASH ROOM	25'x125'	3125 "
8	MAIN OFFICE	80'x50'	4000 "
9	PIPE SHOP	70'x60'	4200 "
10	SHEET METAL SHOP	20'x100'	2000 "
11	MOLD LOFT & STORAGE	50'x175'	8750 "
12	ELECTRIC SHOP & OFFICES	180'x34'	6120 "
13	LUMBER STORAGE	40'x130'	7600 "
14	CARPENTER SHOP	71'x6'x80'	7160 "
15	FABRICATING SHOP	50'x120'	6000 "
16	BENDING FURNACE	102'x'x800'	28750 "
17			
18	STORAGE	40'x12'x6'	500 "
19	TOOL ROOM	18'x15'	275 "
20	WELDING SHOP	27'x6'x12'	363 "
21	MOLD LOFT	45'x34'	1530 "
22	"	20'x20'	11200 "
23	STORAGE	25'x70'	1750 "
24	"	42'x63'	2640 "
25	SAND BLAST	16'x22'x6'	360 "
26	CRANE WATER TANK BLDG.	12'x3'x17'	217 "
27	STORAGE	10'x17'x6'	175 "
28	METHYLENE GAS HOUSE	16'x40'	640 "
29	TIME OFFICE	43'x12'x6'	538 "
30	TIME CLOCK SHED	25'x25'	625 "
31	MAINTENANCE REPAIR	27'x6'x58'	1689 "
32		17'x6'x7'x6'	1689 "
33	TOILET	47'x12'x3'	1188 "
34	STORAGE	20'x10'	200 "
35	TOILET	18'x20'	260 "
36	TOILET	47'x12'x3'	1188 "

LEGEND
 RAILROAD TRACK
 PIPE VALVE
 WATER LINE (FIRE PROTECTION)
 SMALL WATER SERVICE LINES
 SHALLOW DRINKING FOUNTAIN
 MULTIPLE DRINKING FOUNTAIN
 EXISTING WATER SERVICE LINES

MARIETTA MANUFACTURING COMPANY
 POINT PLASANT WEST VIRGINIA
 PLAN OF SHIPYARD
 SHOWING PIPE LINE LOCATIONS
 DR. J.B. TR. J.B. CK. ARPP. CINCINNATI
 DATE: SCALE: 1"=10'
 REVISED: TOTAL MARCH 10, 1954 TOTAL JAN. 11, 1945
 32 BUILDINGS (FIRST FLOOR PLAN ONLY) 140,137 SQ. FT.
 31416