

SHORE DRIVE REDEVELOPMENT PROJECT N. C. R. - 15

Address of Sale The Woman's Club of Greenville, Third St., Greenville, N. C.

Grantor The Women's Club of Greenville

Grantee Frank M. Wooten, Jr.

Recording Data: Book X-33 Page 544 Date 8-7-63

Doc. Stamps \$15.40 Sale Price \$14,000.00 Tax Rate \$3.72

Verification Grantor Tax Value 5,260

Rental Data: Per Week -- Per Month --

Lot Data: Block No. Tax Map 6, Blk.A Lot No. Lot 4 Frontage 60 ft.

Depth 99 ft. Shape rectangular Area 6,160 Sq. Ft.

Utilities City Zoning Business Other --

Improvement Data: Age Size Sq. Ft.

Stories 2 Rooms 4 down
3 up Condition poor

Foundation brick walls Floor Joist 2 by 10

Sub-flooring pine Ext. Walls siding on sheathing

Windows double hung Roof: Type hip gable Cover 1st shingle
2nd metal

Porches: No. 2 Front 494 sq. ft. Rear 32 sq. ft.

Interior: Floors hardwood Walls pine lath & Plaster

Ceilings plaster Heat hot water (oil burner unit)

Bath: No. 1 1/2 Fixtures 6 Other 3 fireplaces

Kitchen full kitchen with extra cooking facilities. One sink

2nd Floor Data: 2,646 sq. ft.


Other Buildings: none

Yard Improvements & Landscaping minimum




age.

Location Sketch

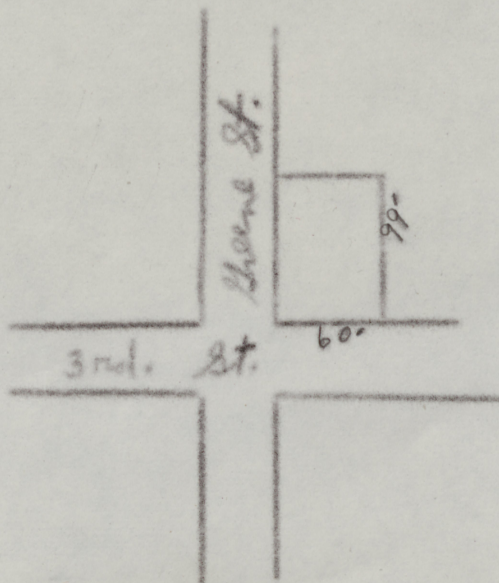


p.674/365

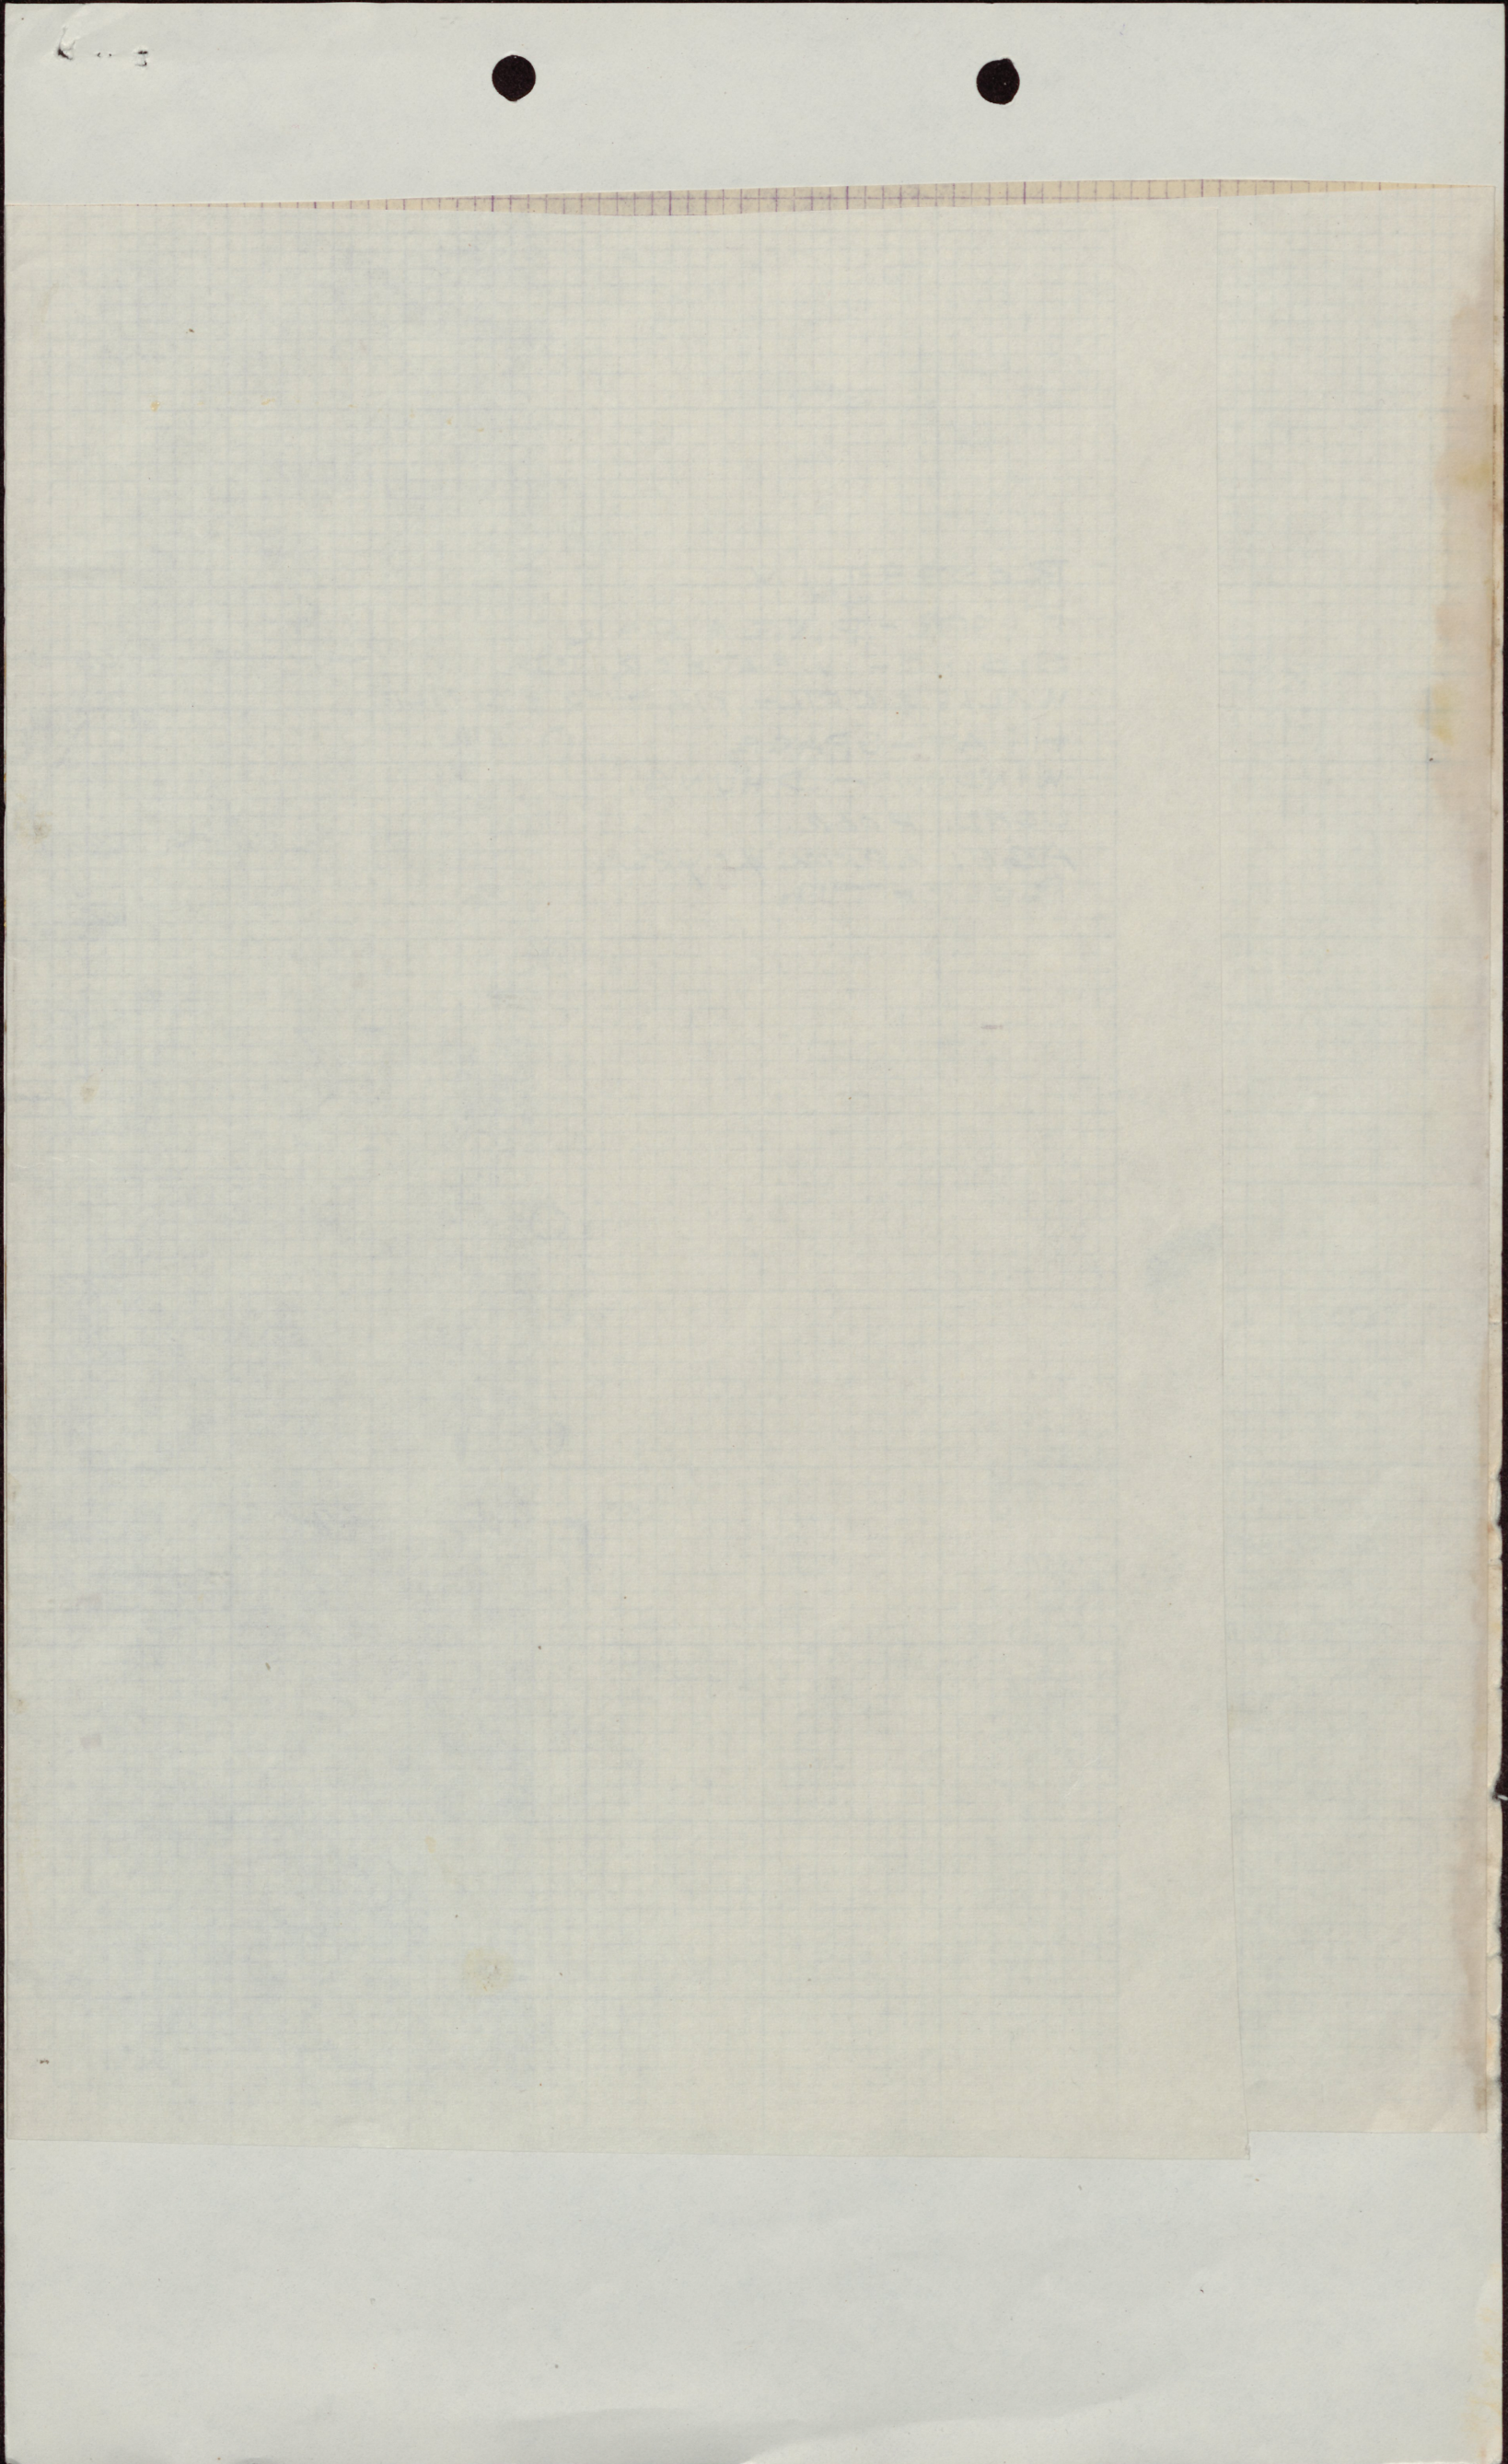

ROOF-TIN

FLOOR - PINE & OAK
SIDING - WEATHERED
WALLS & CEIL - PLASTER & G. T. PL.
HEAT - SPACE
WINDOWS - DRUNG.
COND. REFR.
AGE: APPROX. 4 YEARS
ROOF-TIN

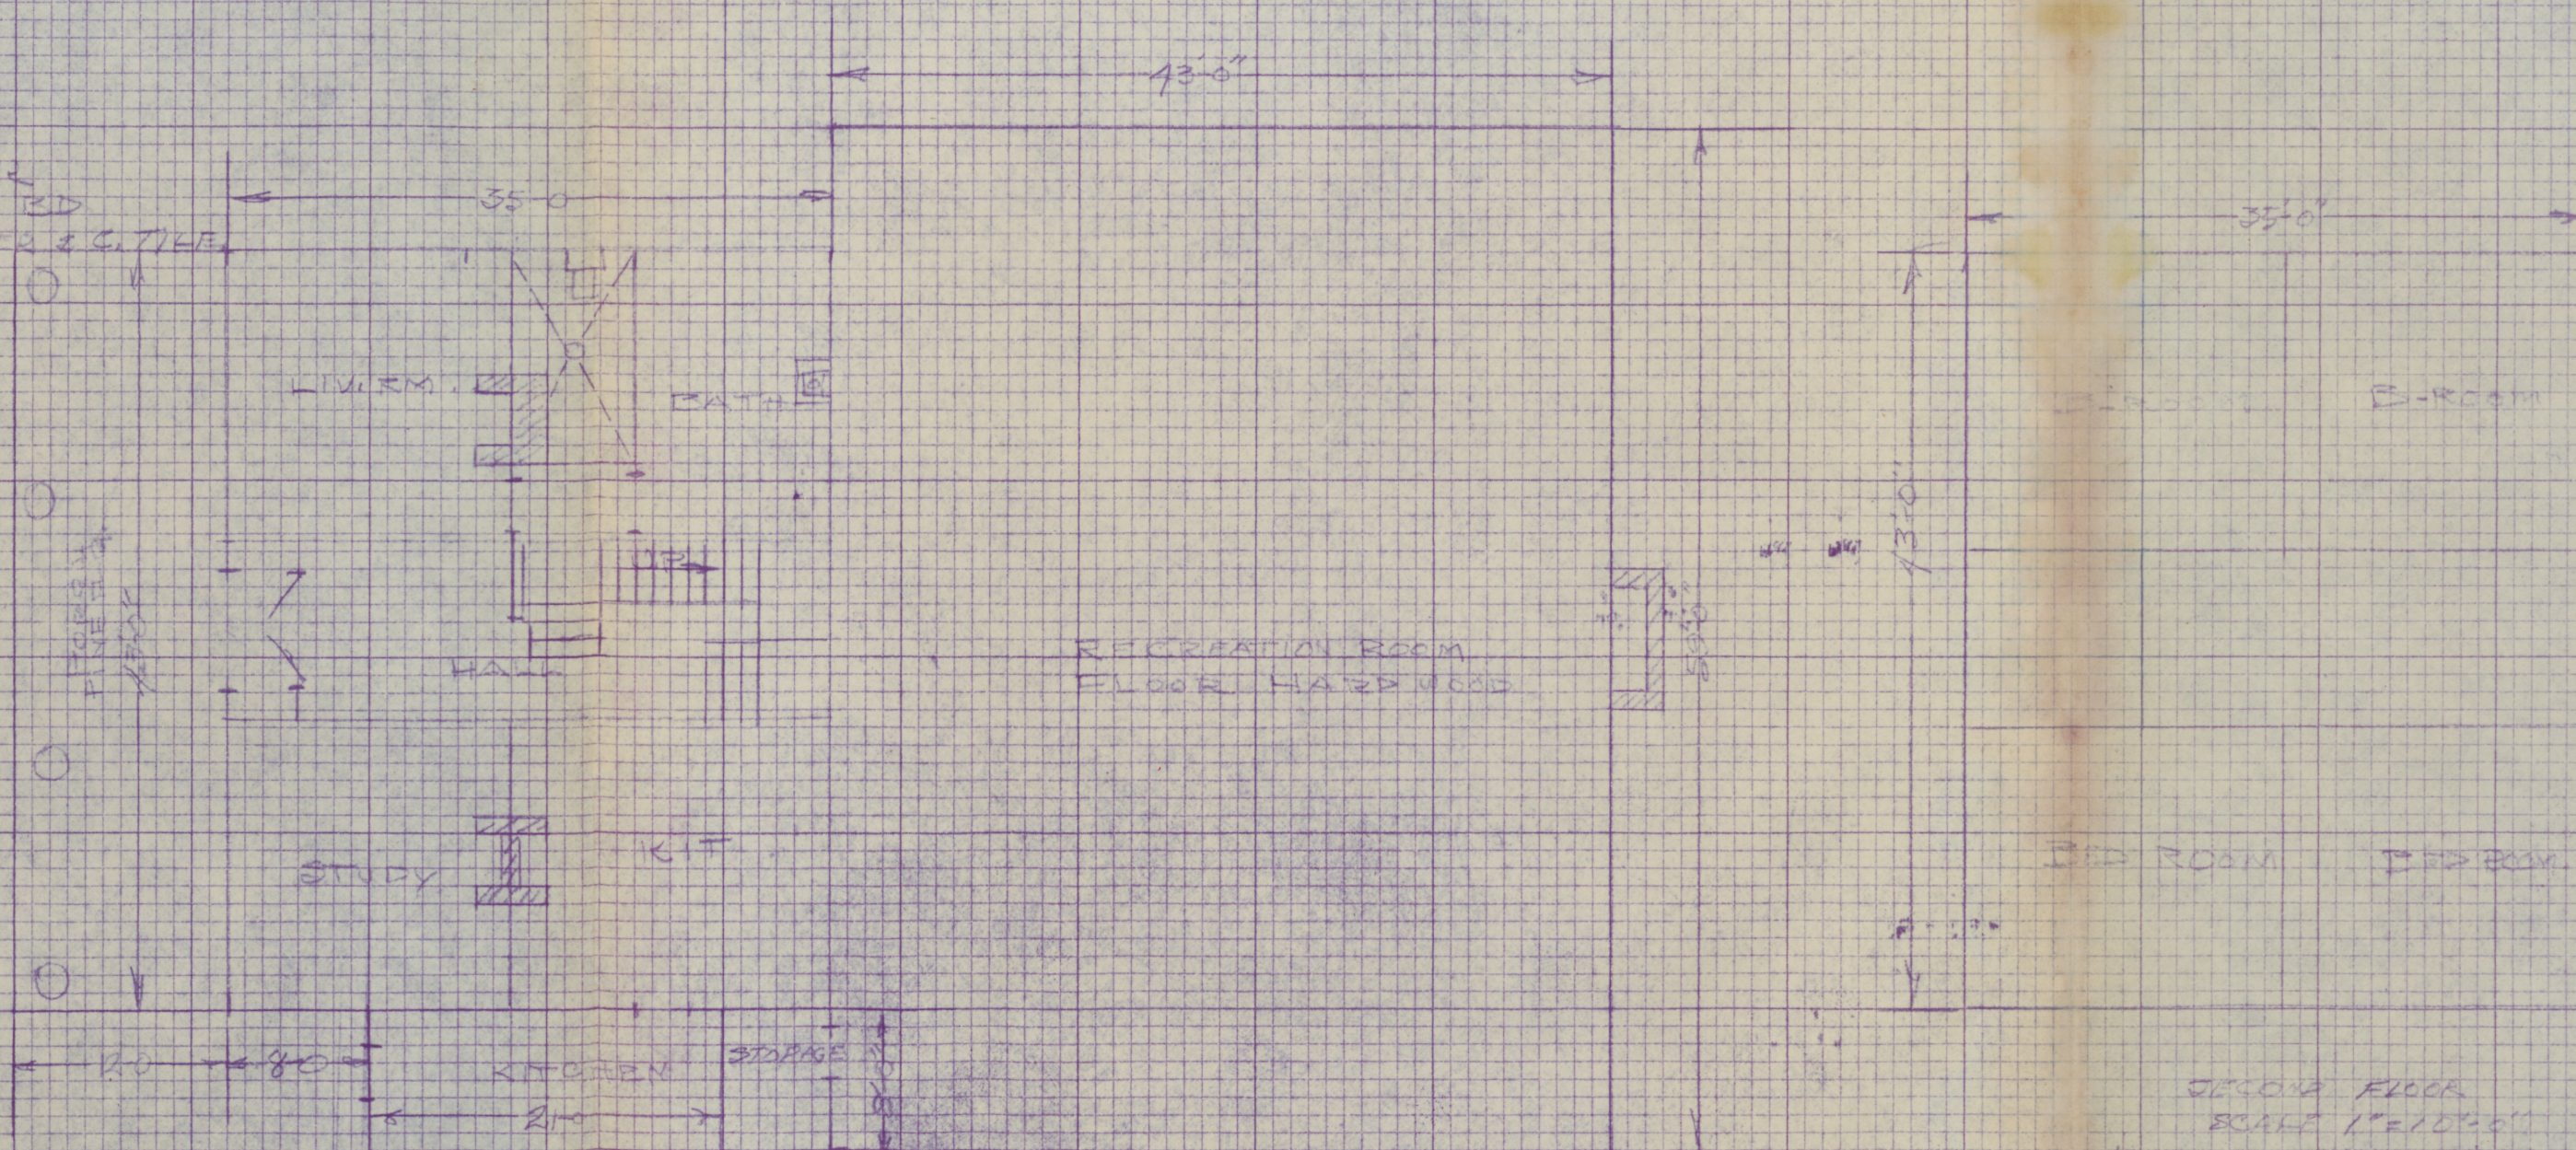

SECOND FLOOR
SCALE 1"=10'-0"
FLOOR SP. 1405 SQ. FT.

FIRST FLOOR PLAN
SCALE 1"=10'-0"

478 SQ. FT. ± 50
PORCHES COVERED 516 SQ. FT.

WOMANS CLUB
COR 3RD & GREEN
GREENVILLE, N.C.