


SHORE DRIVE REDEVELOPMENT PROJECT N. C. R. -15


Address of Sale S. Third St., Greenville, N. C.
Grantor Mrs. Loula White Fleming
Grantee Memorial Baptist Church
Recording Data: Book W-34 Page 406 Date 12-8-64
Doc. Stamps \$64.90 Sale Price \$12,000 Tax Rate exempt
Verification Grantee Tax Value est. at 648
Rental Data: Per Week -- Per Month --
Lot Data: Block No. Tax Map 12, Blk. D Lot No. 2 Frontage 70 ft.
Depth 140 ft. Shape rectangular Area 9,800 Sq. Ft.
Utilities City Zoning Residence or Business Other None
Improvement Data: Age 50 years Size 2,528 Sq. Ft.
Stories 2 Rooms 8 Conditions Fair to Poor
Foundations Brick Floor Joist 2 x 10
Sub-flooring Pine Exterior Walls Weather Boarding
Windows Double Hung Roof: Type Straight Cover Metal
Porches: No. 1 Front x Rear
Interior: Floors Pine Walls Plaster
Ceilings Plaster Heat Space Heater
Bath: No. 2 Fixtures 6 Other None
Kitchen 2
2nd Floor Data: Four Rooms
Other Buildings: None
Yard Improvements & Landscaping Minimum

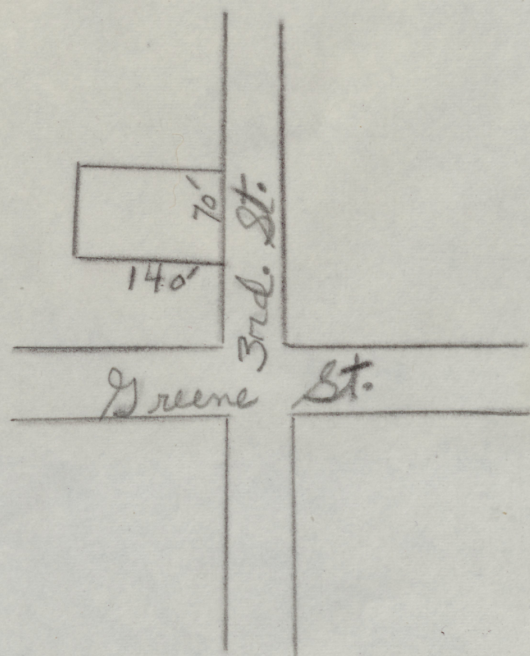


Location Sketch




p674 / 366

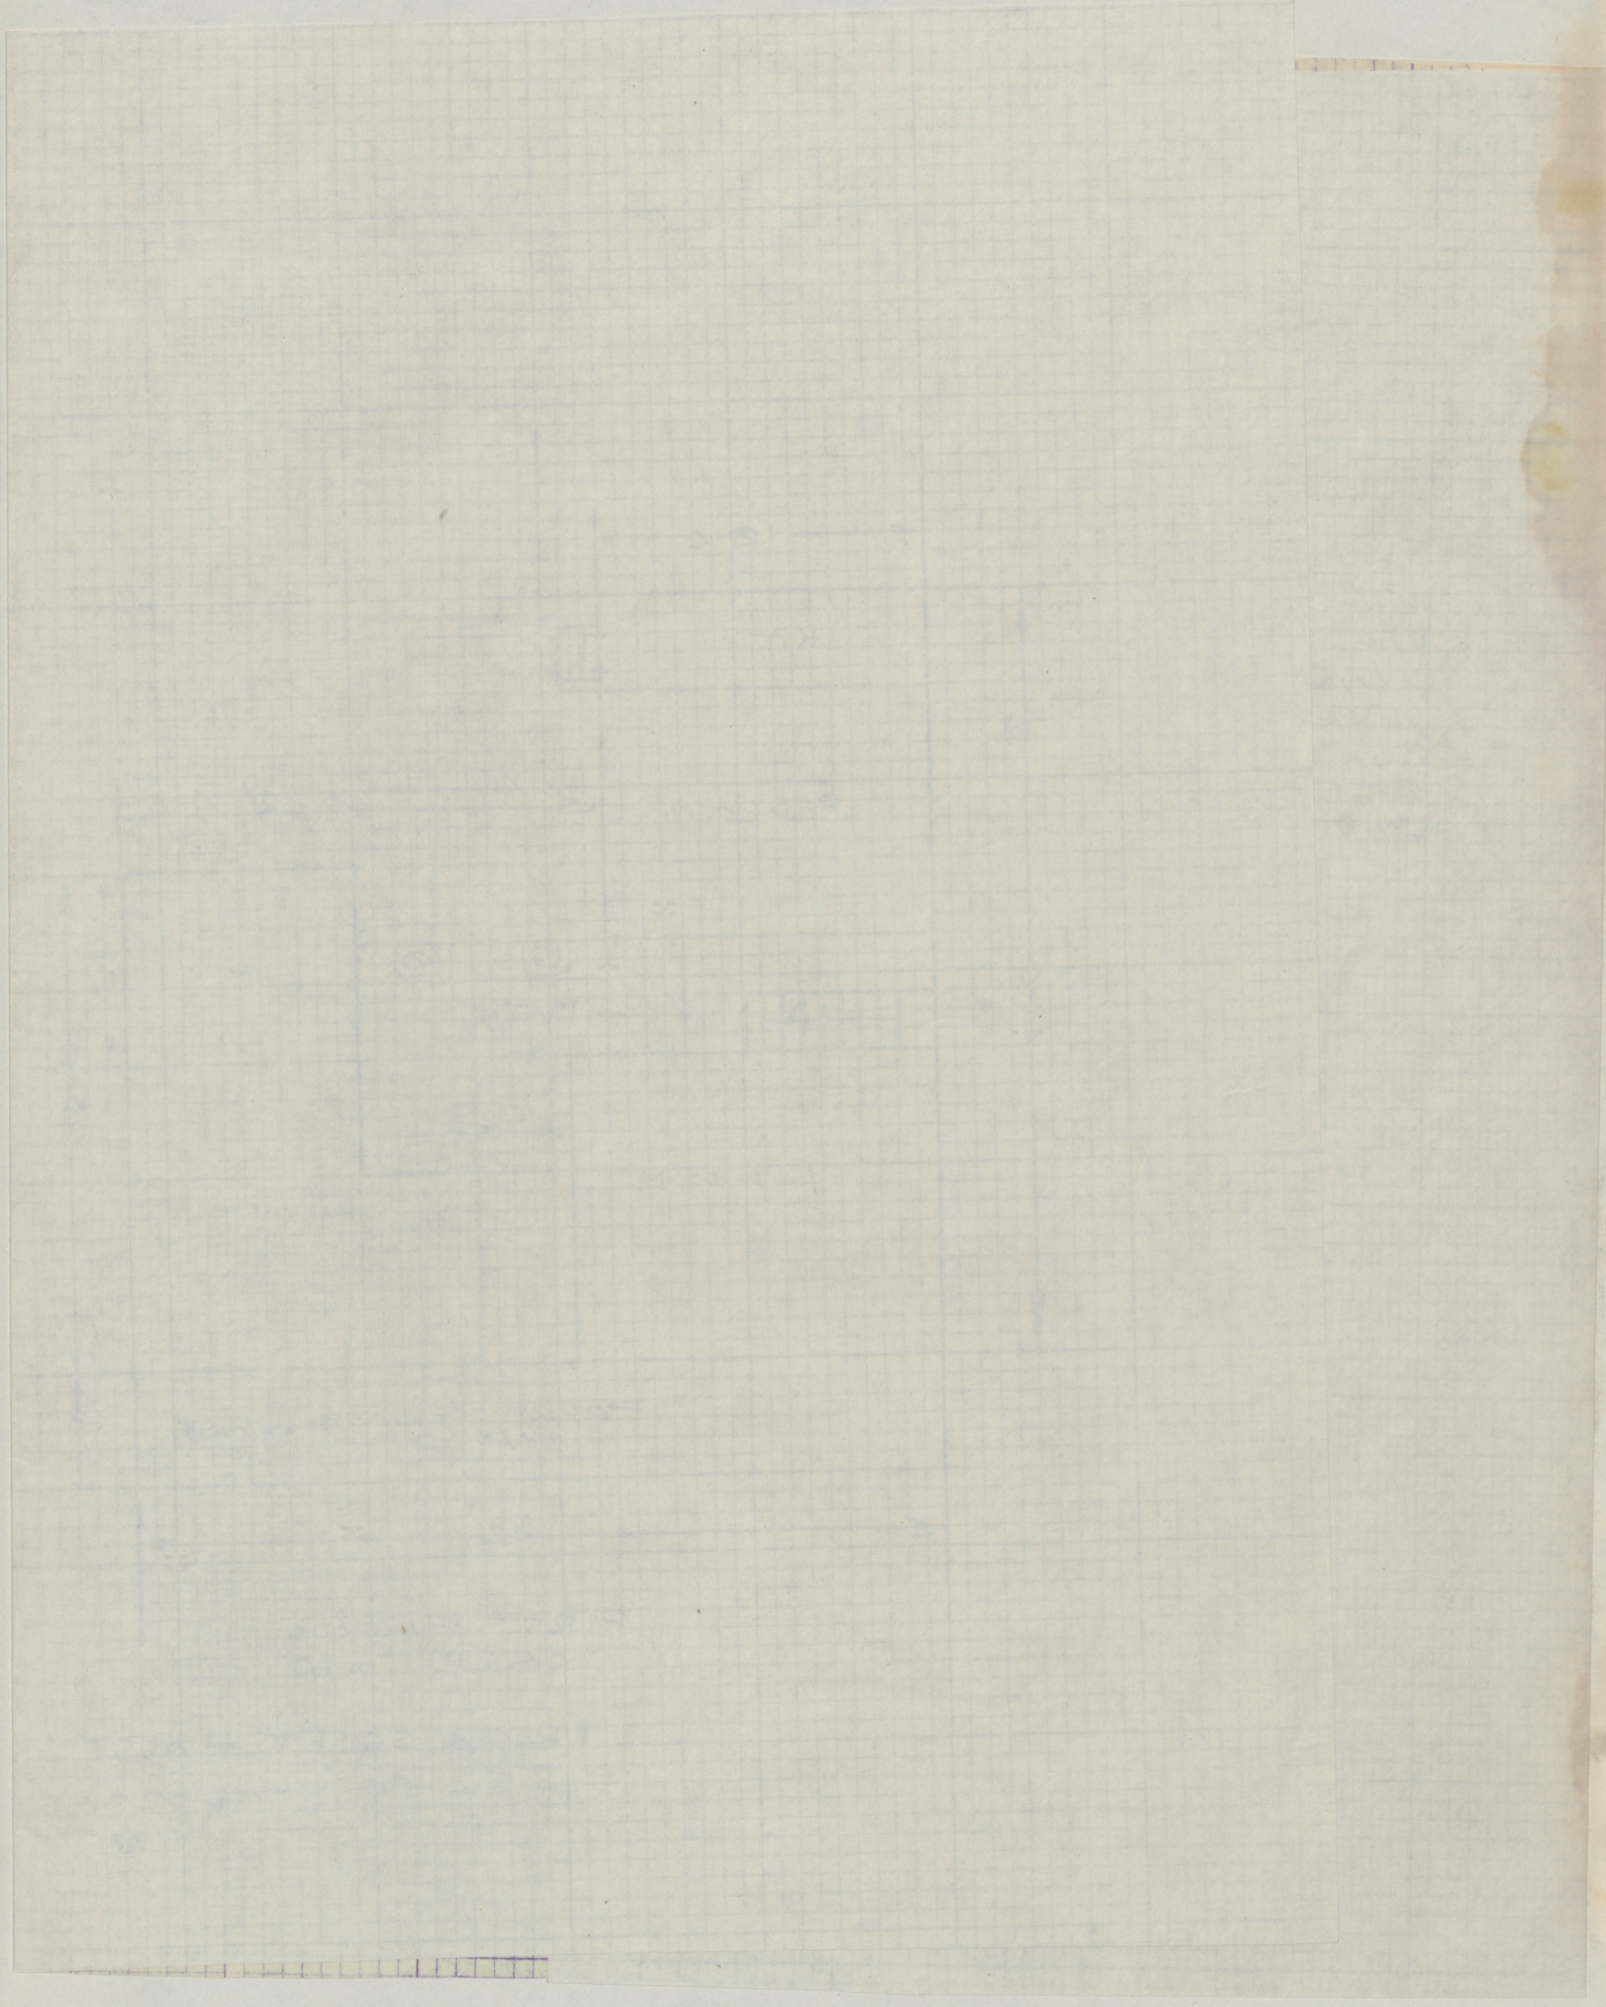

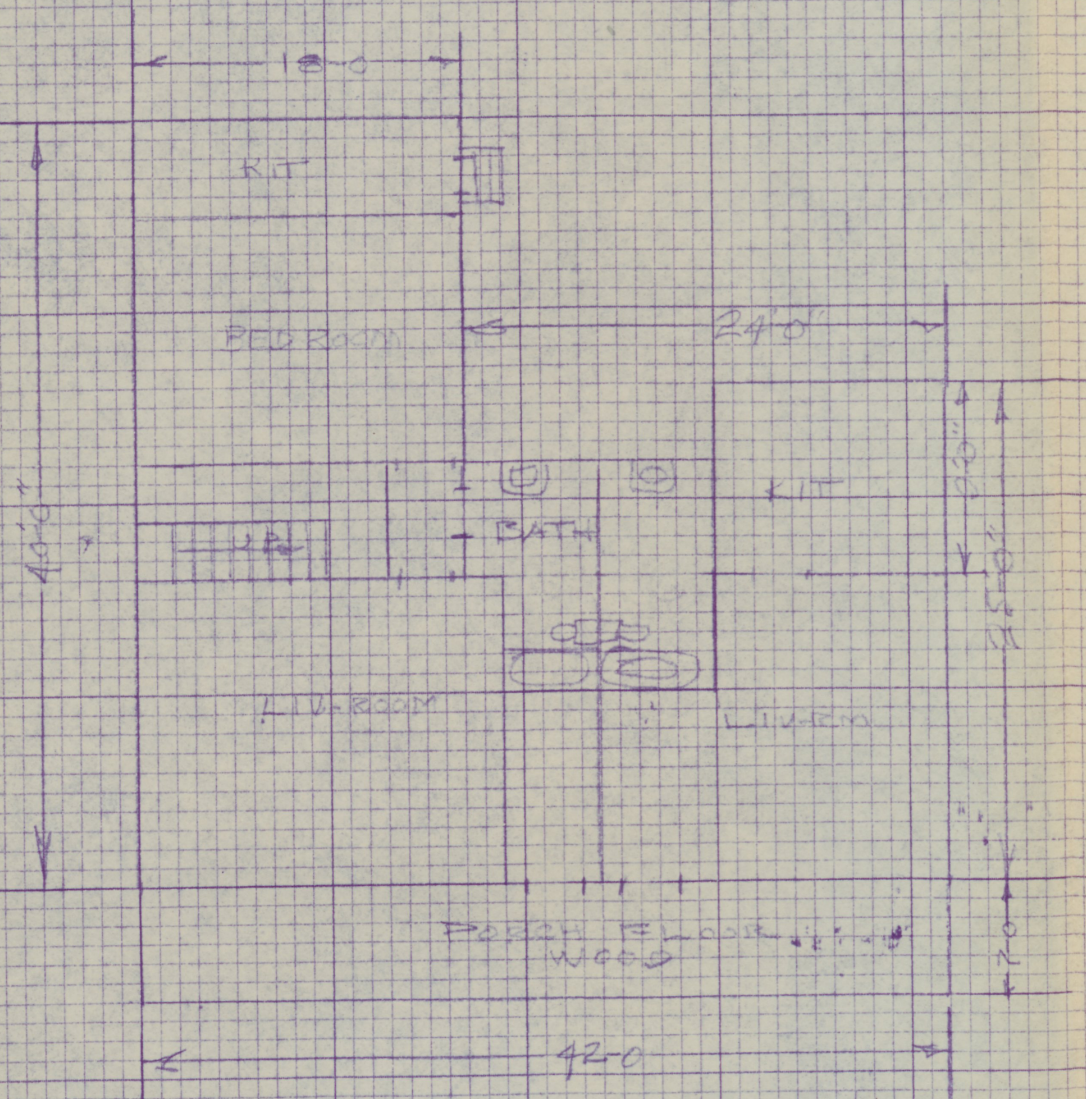

FIRST FLOOR
SCALE 1/8" = 1'-0"

1264 SQ. FT. HOUSE
252 SQ. FT. PORCH

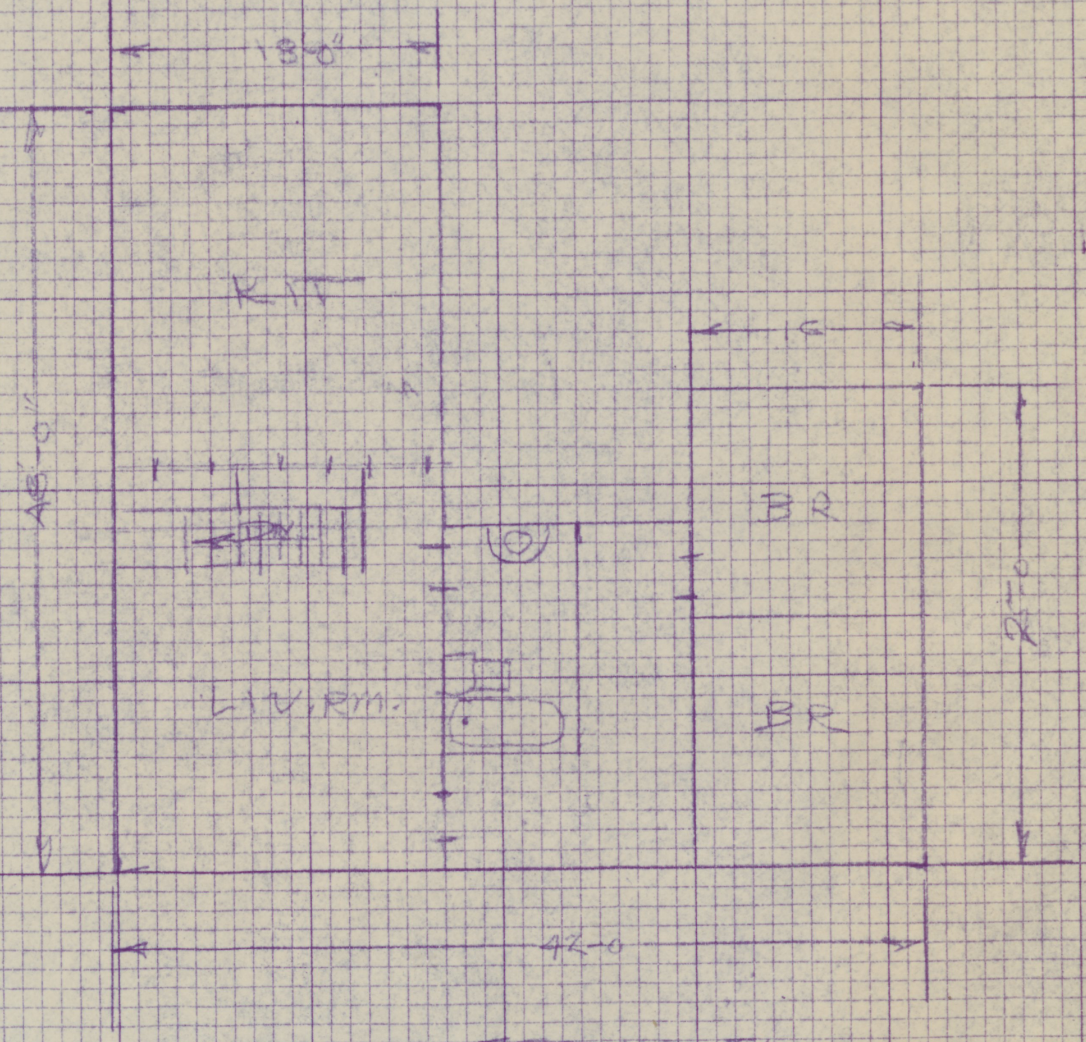

SECOND FLOOR
SCALE 1/8" = 1'-0"

1264 SQ. FT.

311 W. 3RD STREET

FLOOR - PINE
SIDING - WEATHER. BR.
WALLS & CEILING - PLASTER
HEAT - 3 BRACE
WINDOWS - SW.
COND. - POOR
AGE - APPROX 50 YRS.
RESIDENT IN