


SIDE AND BOTTOM CONSTRUCTION

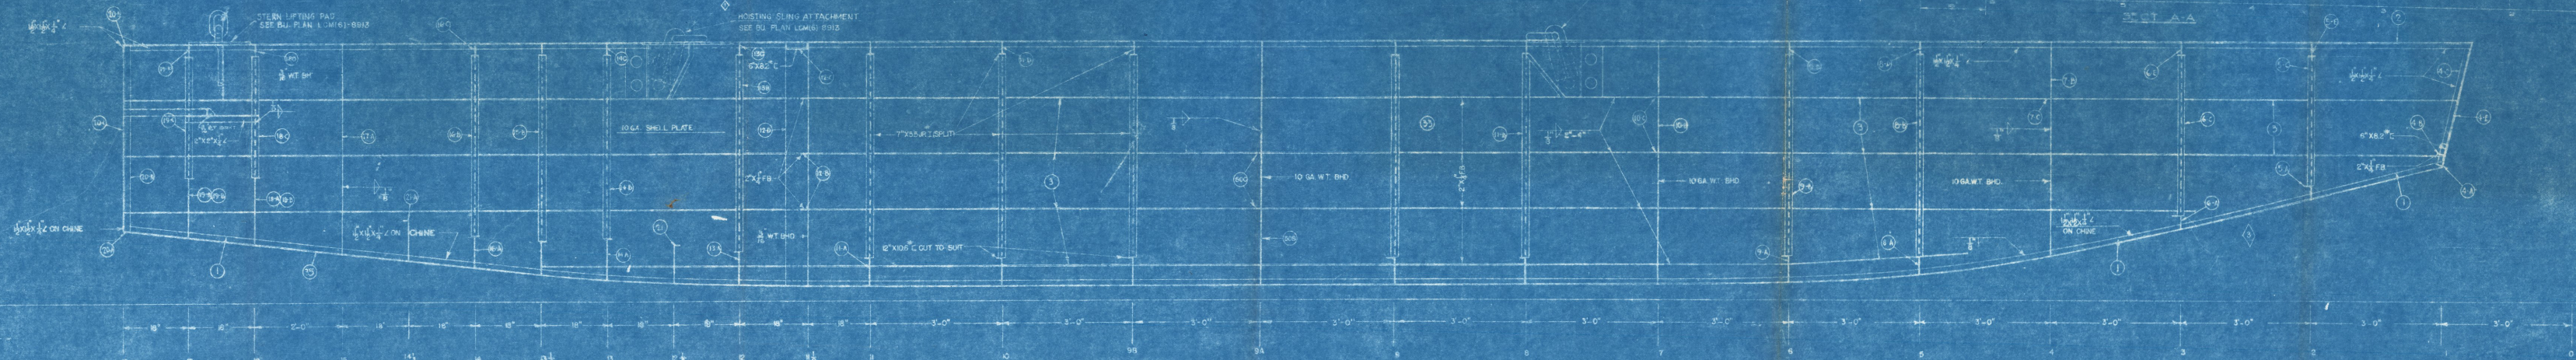

NOTE: SUITABLE LIFTING POINTS SHALL BE MADE IN ALL STEEL LIFTING MEMBERS BETWEEN 20-30 FEET

ALTERATIONS			
MARK	DATE	REVISION	BY
1	12-20-44	REVISIONS MADE ACCORDING TO PLAN 1001	PP
2	1-14-45	REVISIONS MADE ACCORDING TO PLAN 1001	PP
3	1-14-45	REVISIONS MADE ACCORDING TO PLAN 1001	PP
4	1-14-45	REVISIONS MADE ACCORDING TO PLAN 1001	PP

REVISION C PLAN  
 DRAWN BY *J. D. [Signature]*  
 EXAMINED BY *[Signature]*  
 IN CHARGE OF WORK *[Signature]* DATE *1/14/45*

**LANDING CRAFT MECHANIZED**  
**MARK VI, WELL TYPE**  
**LCM (6)**  
 SIDE AND BOTTOM CONSTRUCTION  
 NAVY DEPARTMENT  
 BUREAU OF SHIPS  
 WASHINGTON, D. C. 20374

8907

BUREAU OF SHIPS' NUMBER  
**LCM(6) 8907**



LCM (3) 8906 Rev. 8

#271 8907 - " 4

1298919 - " A

1488197