

KEY PLAN

Project:  
**JOYNER LIBRARY  
ADDITION AND RENOVATION**  
East Carolina University  
Greenville, N.C.  
Item: 301  
Code: 48836  
I.D. #6089360301A

Sheet Title:  
**SECOND FLOOR COMPOSITE  
FURNITURE PLAN**

Issue Date:  
**OCTOBER 29, 1993**

Revisions:

Project Number **754**


Sheet Number  
**F1.3**





In accordance with service level coverage and the design contract, the architect is not responsible for the construction of the building. The architect is not responsible for the construction of the building. The architect is not responsible for the construction of the building.

EDITOR: T.M.  
EDITOR DATE: 07/27/93  
PLOT SCALE: 1/8"=1'-0"  
FILE NAME: #000754

**F1301 SECOND FLOOR FURNITURE PLAN**  
SCALE: 1/8"=1'-0"

- LEGEND**
- ▲ TELEPHONE
  - PC
  - PRINTER
  - POWER
  - FACEPLATE
  - LINE VIDEO
  - RF VIDEO
  - SECURITY CAMERA
  - SECURITY CAMERA MONITOR

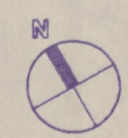

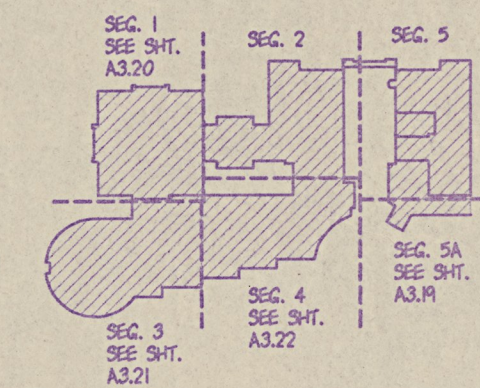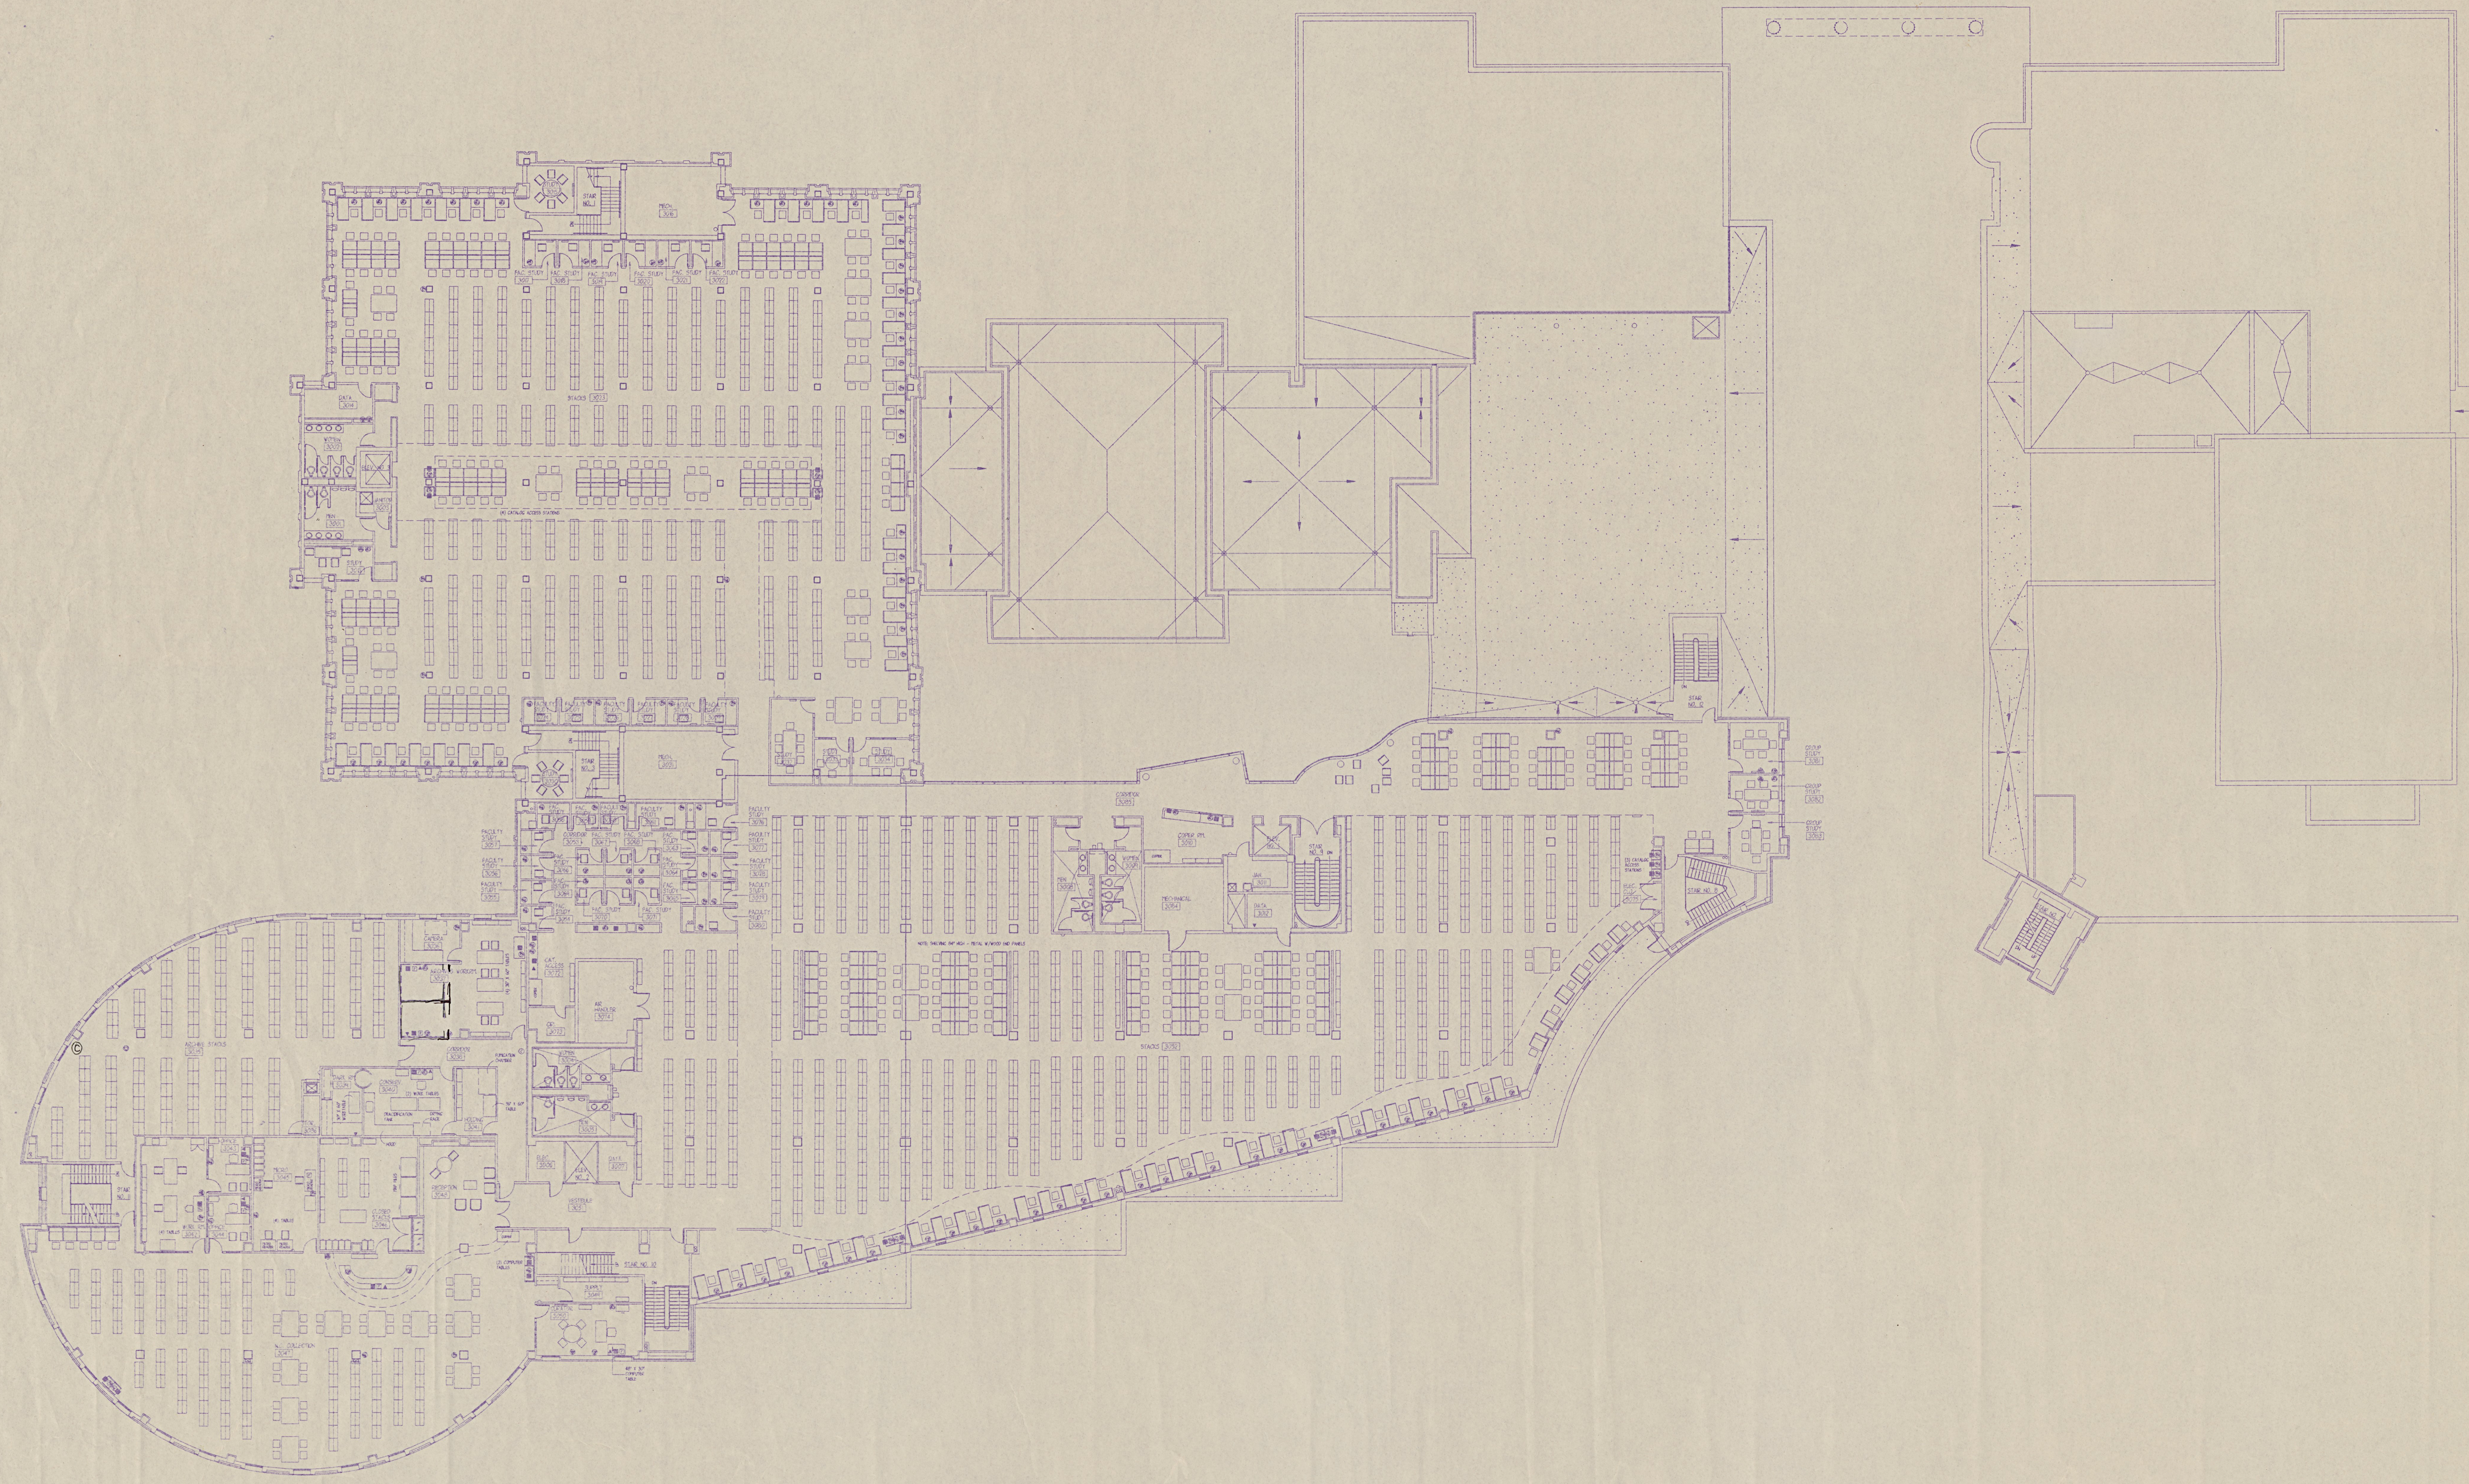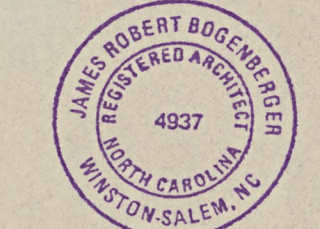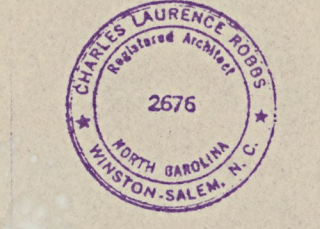

KEY PLAN

Project:  
**JOYNER LIBRARY  
ADDITION AND RENOVATION**  
East Carolina University  
Greenville, N.C.  
Item: 301  
Code: 48936  
I.D. #6089360301A

Sheet Title:  
**THIRD FLOOR COMPOSITE  
FURNITURE PLAN**

Issue Date:  
**OCTOBER 29, 1993**


Revisions:

Project Number **754**

Sheet Number:  
**F1.4**

ENTER TIME: 12:51 PM  
EDITOR DATE: 10/27/93  
FLOOR SCALE: 1/8"=1'-0"  
FILE NAME: R100754

**F1401 THIRD FLOOR FURNITURE PLAN**  
SCALE: 1/8"=1'-0"  
(2,1754-3) (RSP/RSD)  
(2,1754-2) (RAC/RAD)

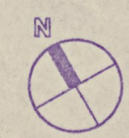

**LEGEND**

- ▲ TELEPHONE
- PC
- PRINTER
- ⊕ POWER
- ⊙ FACEPLATE
- ⊖ LINE VIDEO
- ⊗ RF VIDEO
- ⊙ SECURITY CAMERA
- ⊙ SECURITY CAMERA MONITOR

In testimony of service these drawings and the design represented  
are the property of Walter Robbs Callahan & Pierce Architects,  
P.A. Reproduction or use of these drawings without the  
express written consent of the architect is prohibited.  
Unauthorized use will be subject to legal action.